



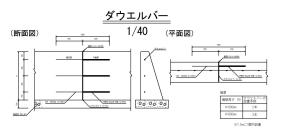




		10(1857: 9
コンクリート	(0. 40+0. 34) × 0. 15/2 × 10. 0	0.56 m3
基礎砕石	t=15cm 0.14×10.0	1.40 m2
目地材	10. 0mm 0. 056 × (10. 0/7. 5)	0.075 m2

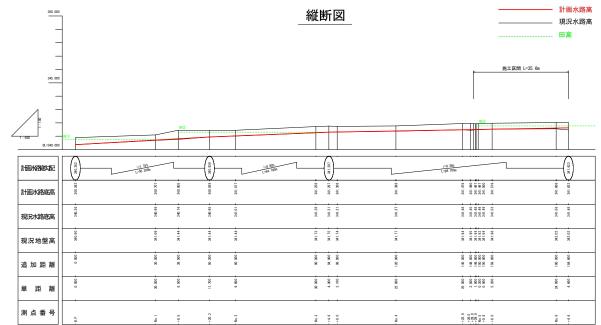



_標準断面図 S=1/25

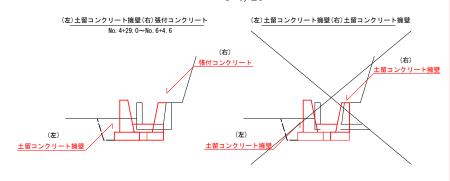

実施			
工事名	宮本水路整備工事		
図面名	平面図・縦断図・構造図		
作成年月日			
縮尺	図示	図面番号	/
会社名			
事業者名	韮崎市役所		

