


平面図 S=1/500

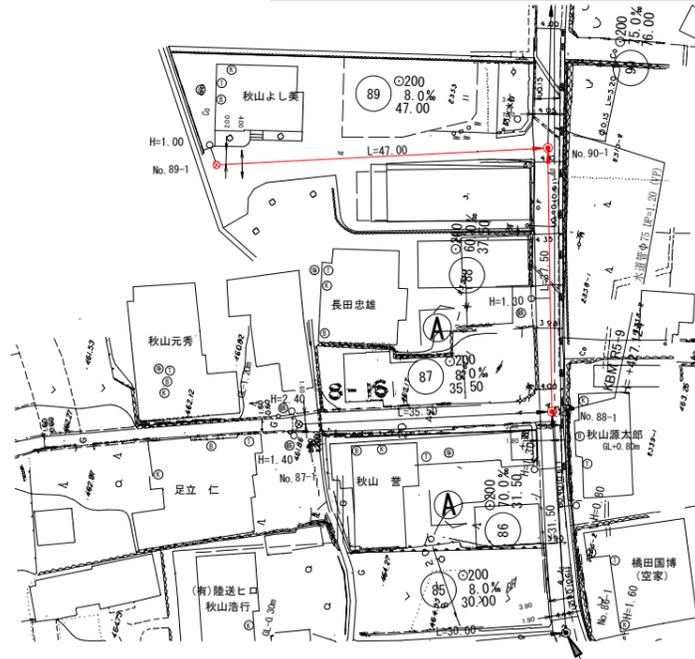



縦断面図 H=1/500  
V=1/100

案内図 S=1/5000




横断面図 S=1/100

A - A

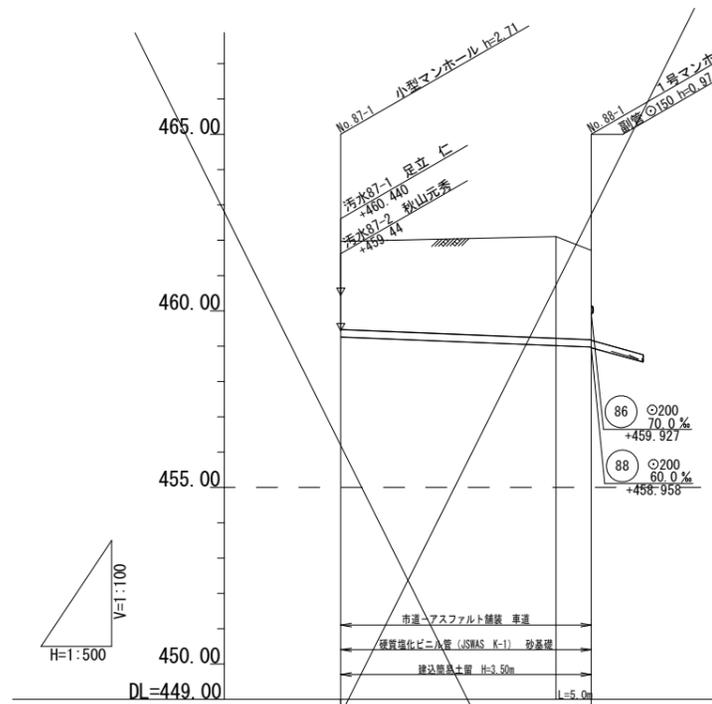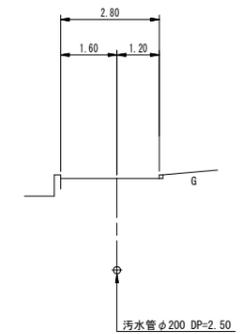

地盤高	461.97	462.10	461.71
被土	2.50	2.87	2.52
管底高	459.262	459.018	458.978
掘削深	2.82	3.19	2.84
追加距離	0.00	30.50	35.50

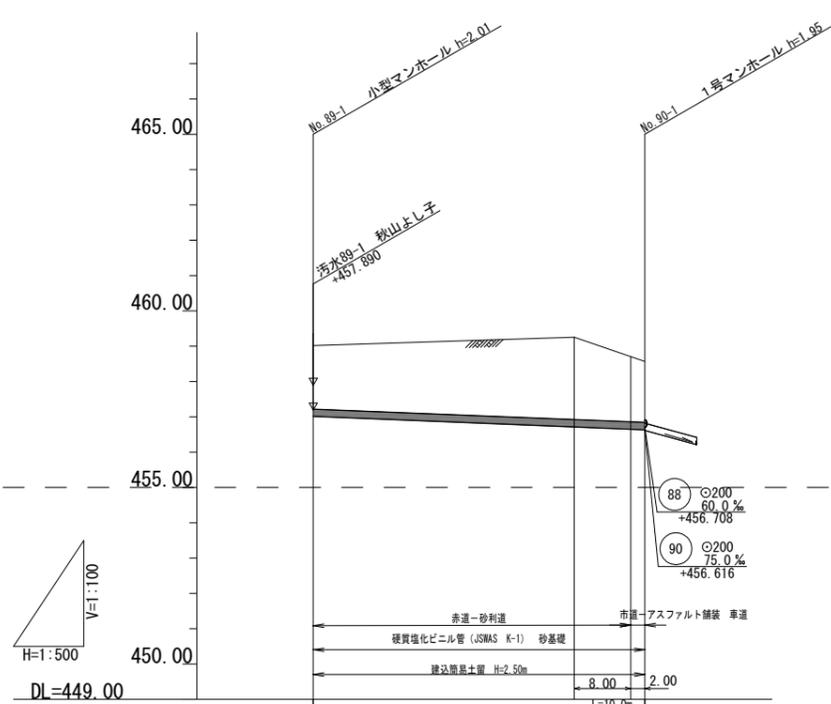


地盤高	459.02	459.25	458.57
被土	1.80	2.33	1.73
管底高	457.012	456.716	456.636
掘削深	2.12	2.64	2.04
追加距離	0.00	37.00	47.00

実施

管番号表	
87	89
工事名	下水道工事 (第3工区)
工事箇所	韮崎市旭町上條北割 地内
図面名	平面図、縦断面図、横断面図
縮尺	図示
枚数	1/3
発注者	韮崎市下水道事業

平面図 S=1/500

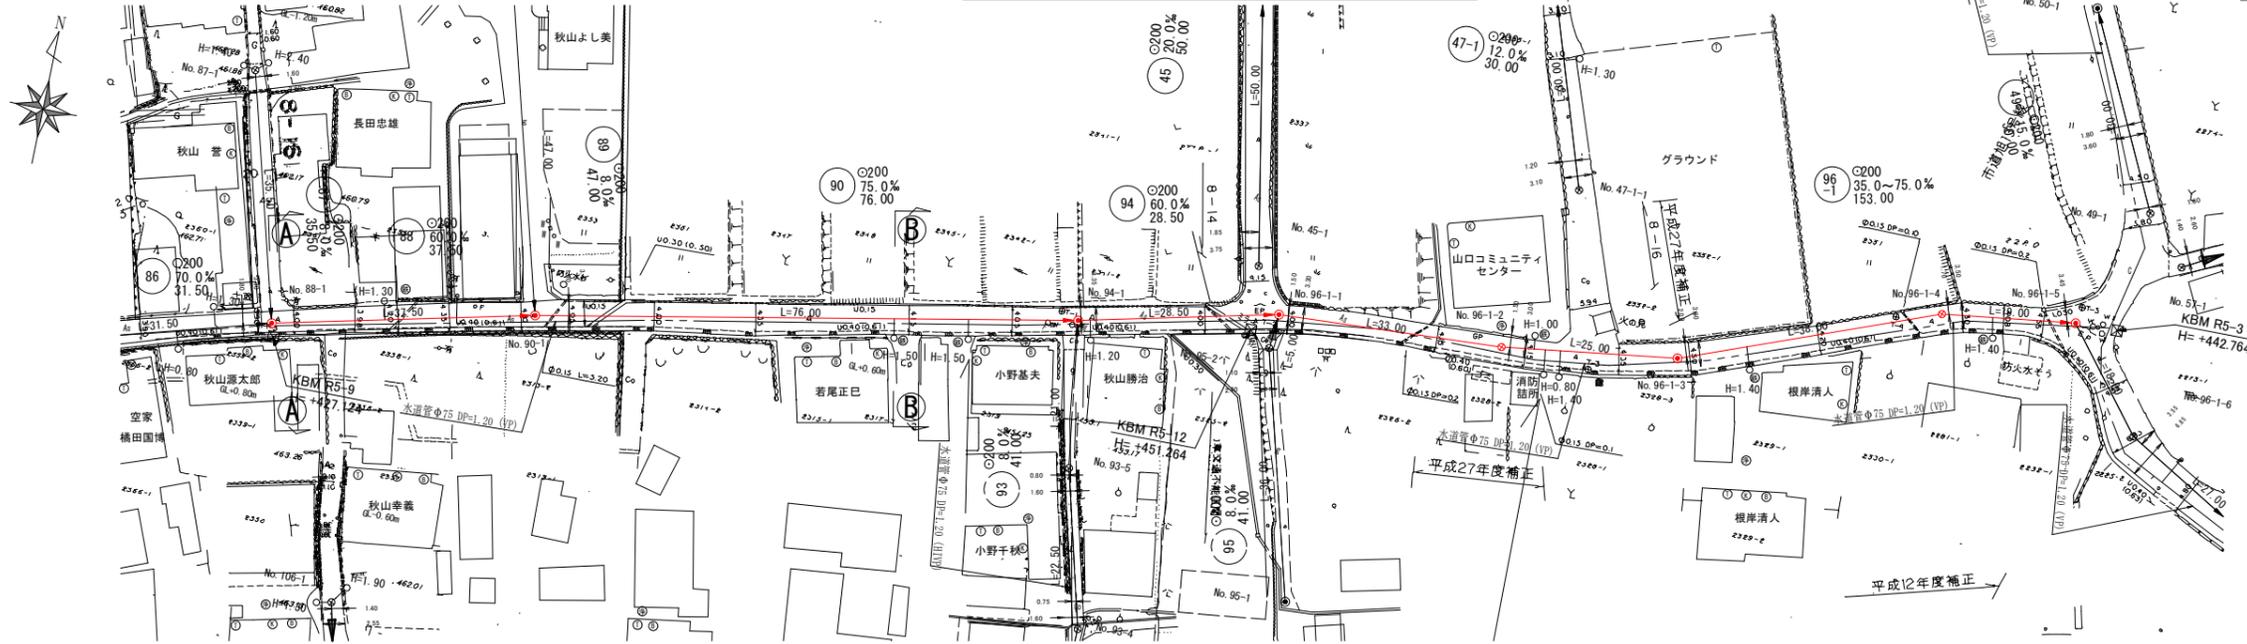


案内図 S=1/5000




横断面図 S=1/100


A - A

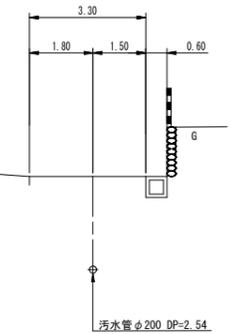

B - B

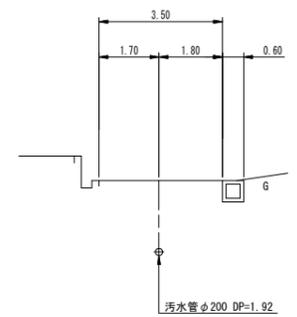

縦断面図 H=1/500 V=1/100

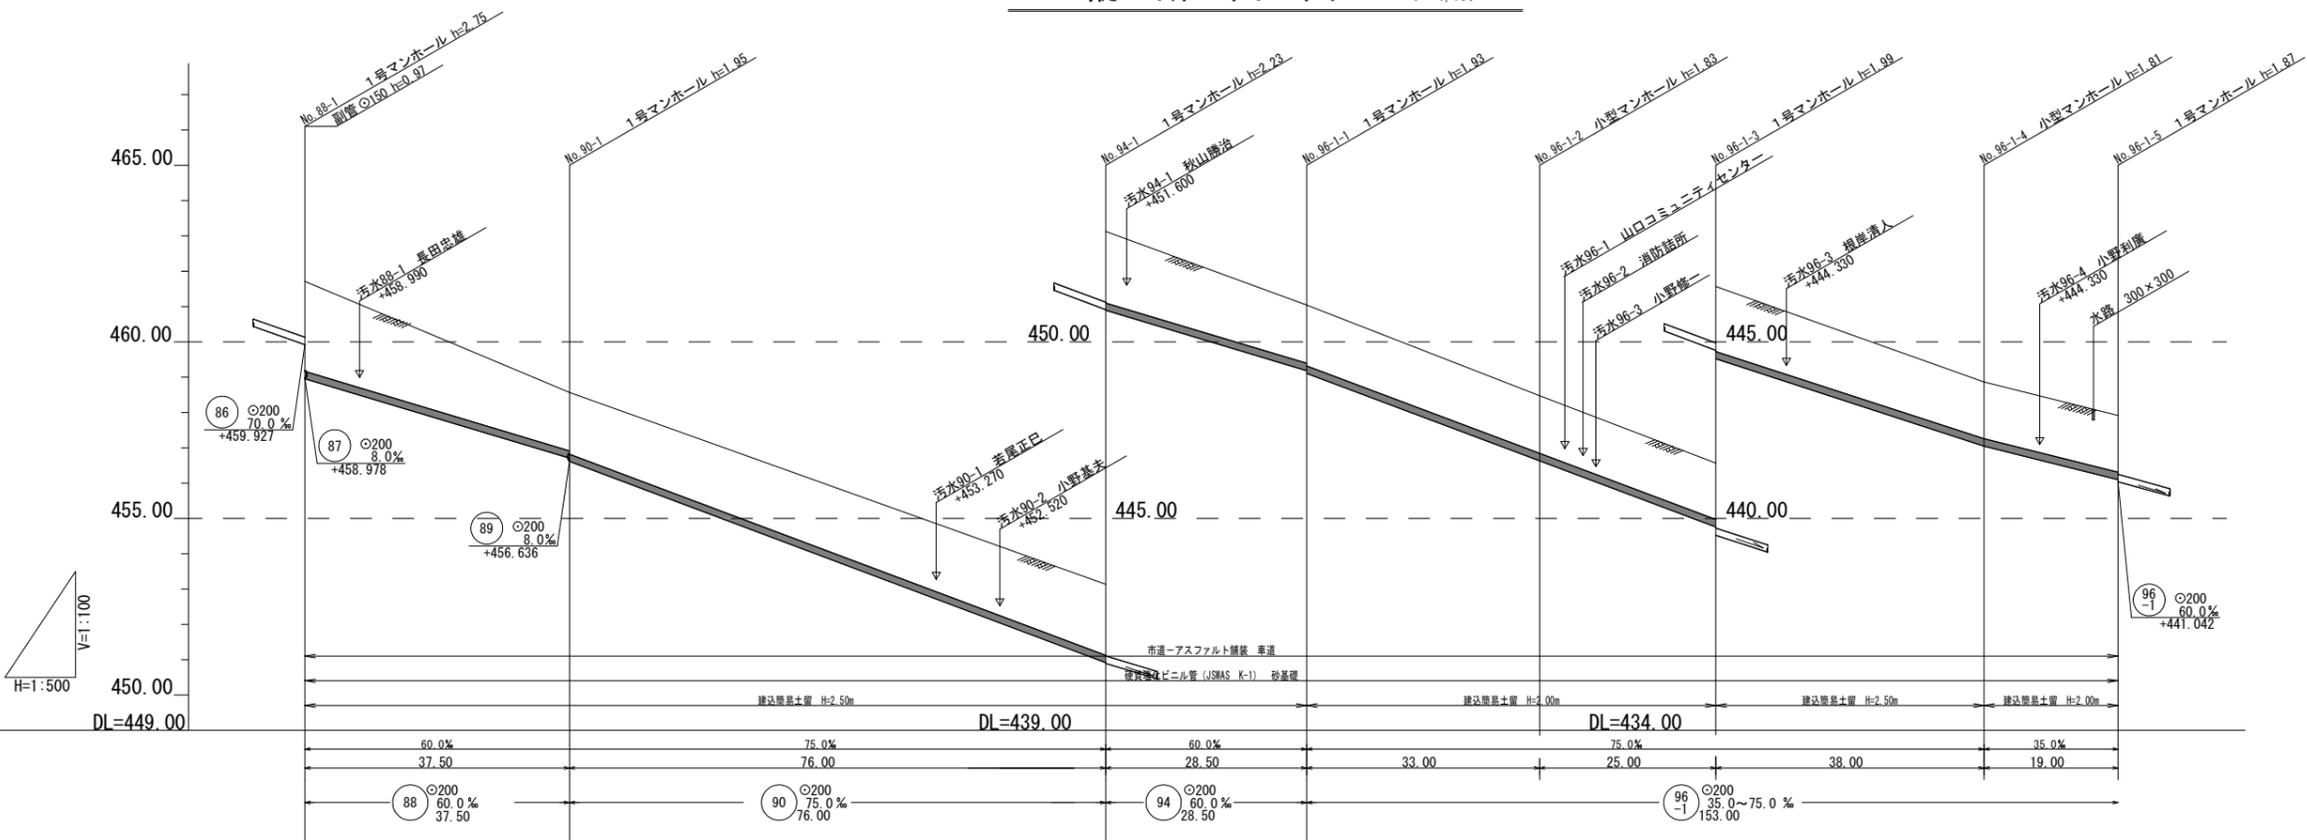


実施

管番号表				
88	90	94	96	


工事名	下水道工事(第3工区)
工事箇所	韮崎市旭町上條北割 地内
図面名	平面図、縦断面図、横断面図
縮尺	図示
枚数	2/3
発注者	韮崎市下水道事業

地盤高	461.71	458.57	453.13	451.04	448.47	446.57	443.86	442.91
被土	2.54	1.65 1.75	2.01 2.03	1.65 1.72	1.63	1.60 1.79	1.93	1.64
管底高	456.66	456.708 456.616	450.916 450.866	449.866 449.112	446.637	444.762 444.517	441.727	441.062
掘削深	2.86	1.97 2.06	2.32 2.34	1.96 2.04	1.94	1.92 2.10	2.24	1.96
追加距離	0.00	37.50	113.50	142.00	175.00	200.00	238.00	257.00


平面図 S=1/500

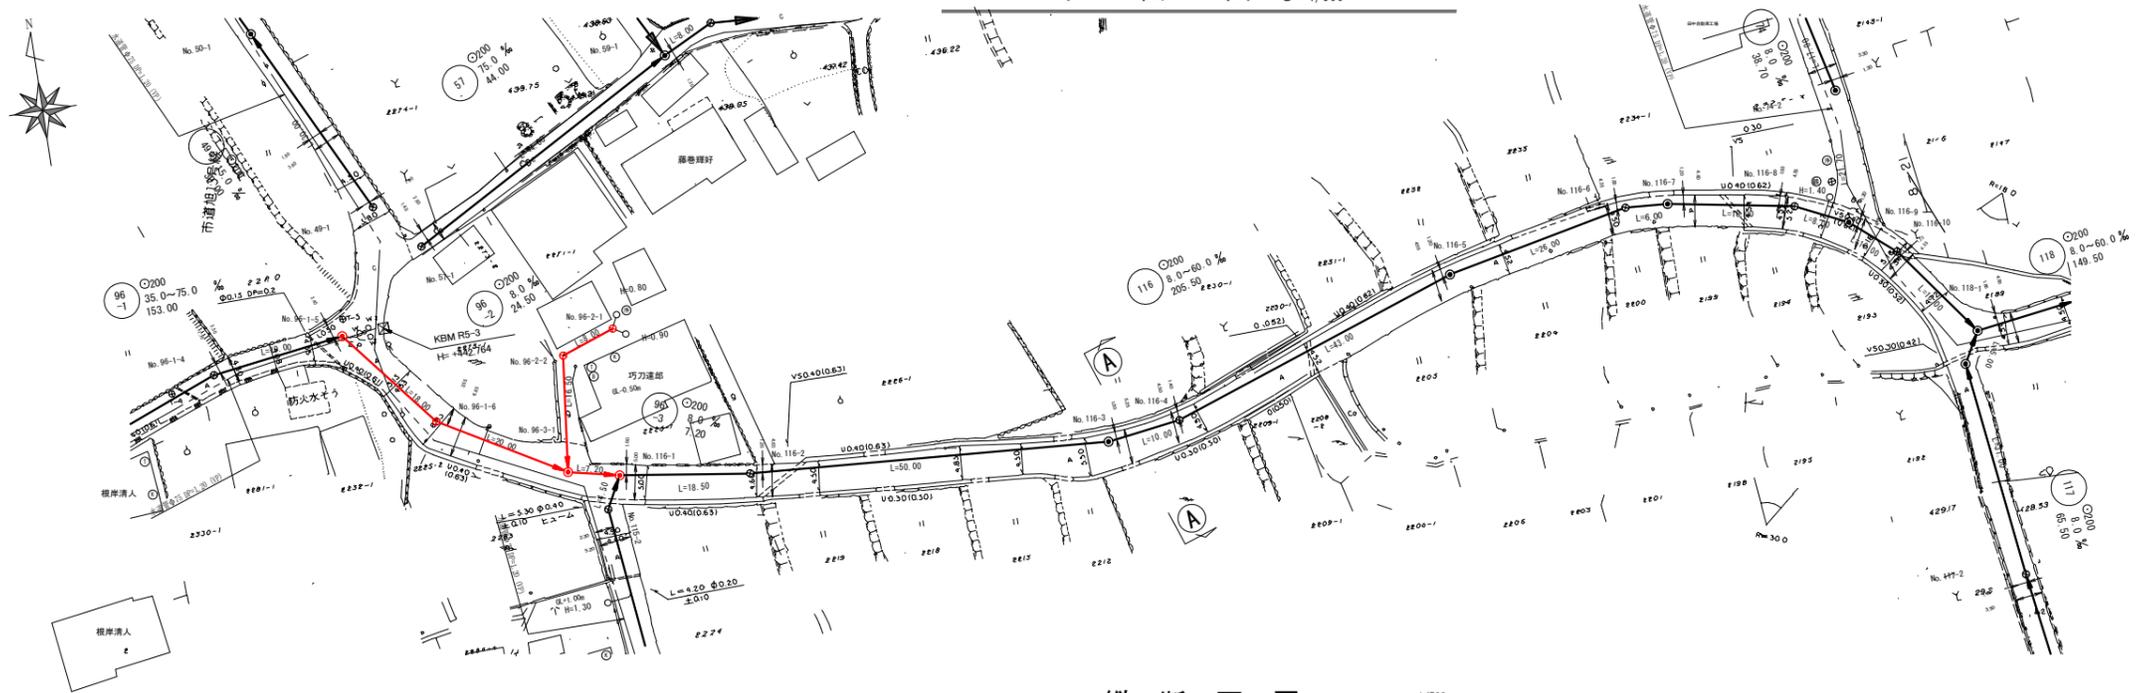


案内図 S=1/5000

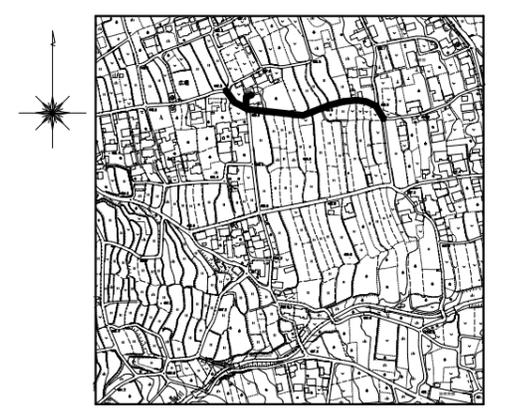

横断面図 S=1/100

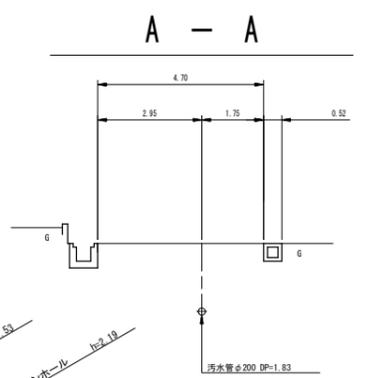

縦断面図 H=1/500 V=1/100

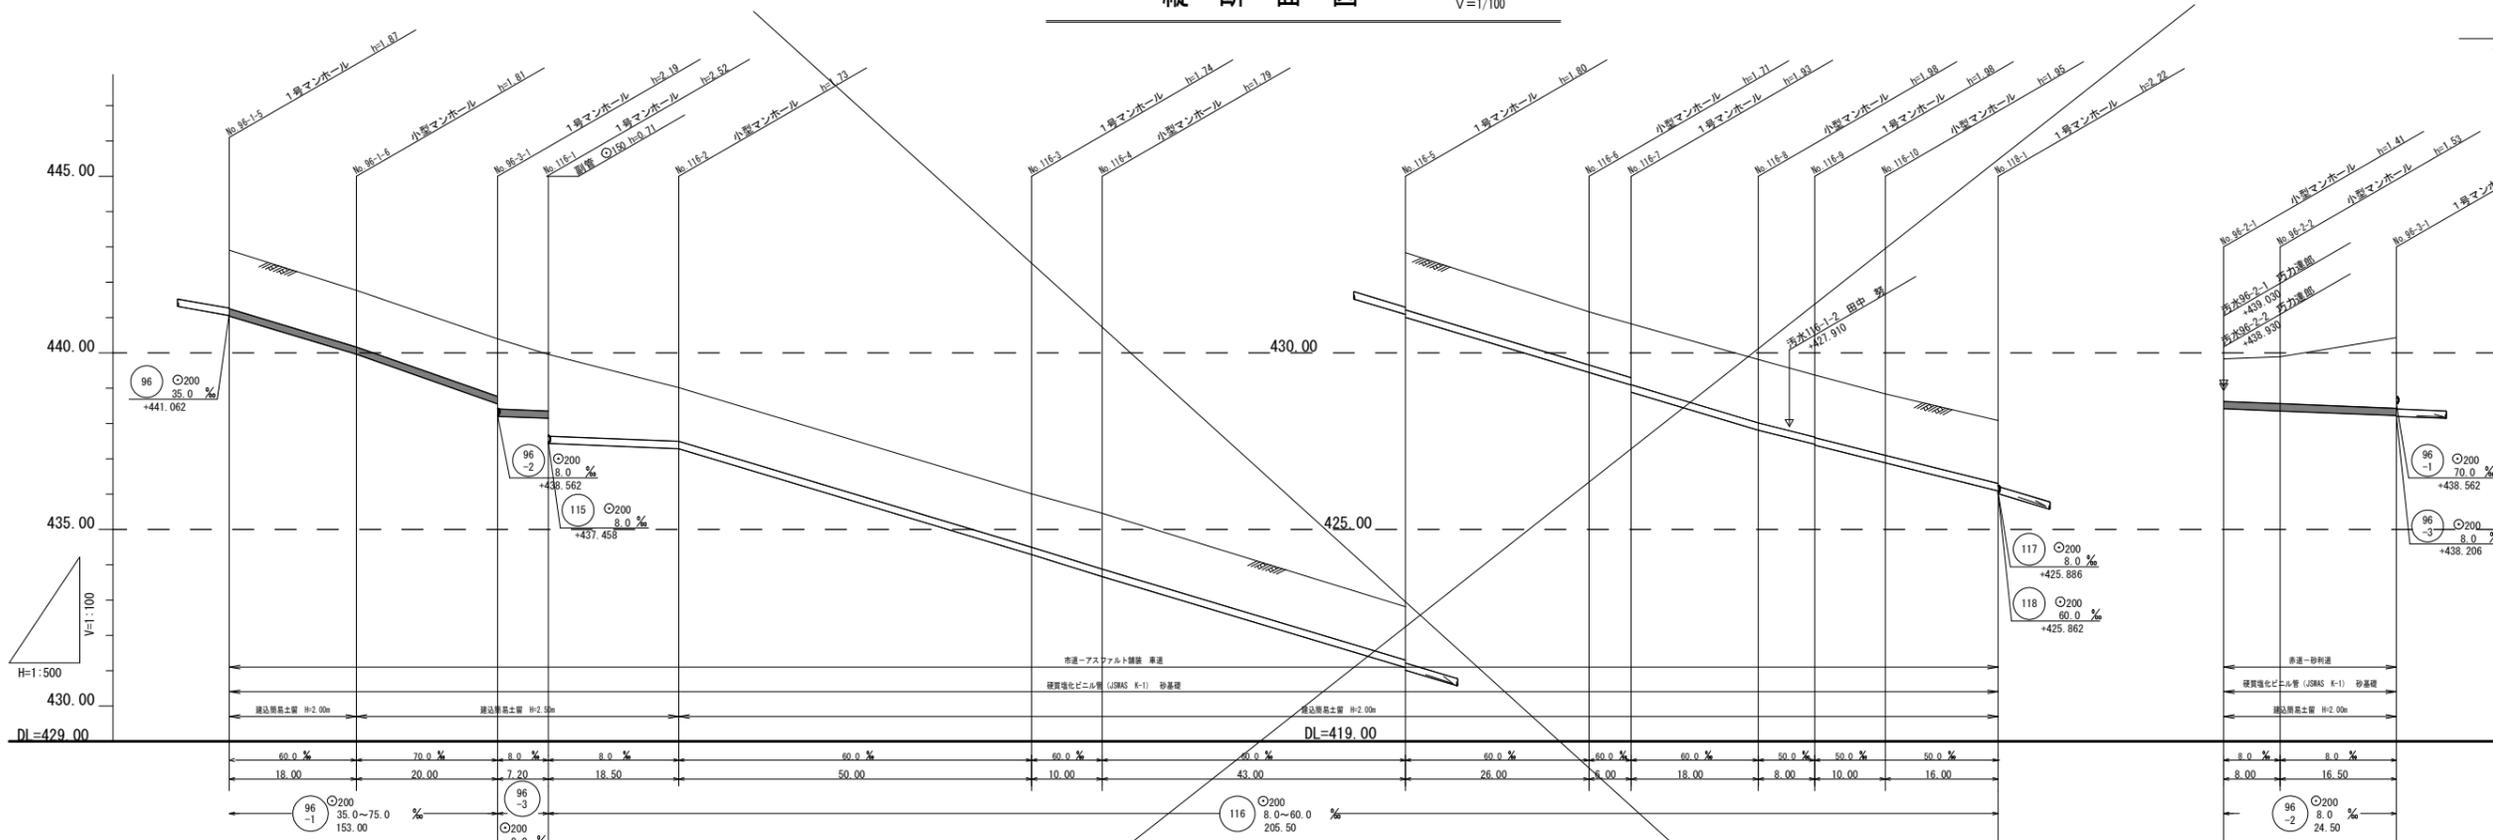

管番号	96-1	96-2	96-3	116	96-2	96-3	116	96-2	96-3	116	96-2	96-3	116	96-2	96-3	116	96-2	96-3	116
地盤高	442.91	441.77	440.40	439.96	439.02	438.01	437.46	432.81	431.16	430.82	429.79	429.37	428.84	428.08	428.83	428.89	428.25	428.40	
管底高	441.042	439.962	438.562	438.206	437.290	434.200	433.670	431.090	429.452	429.092	428.812	427.812	427.392	425.886	425.422	425.358	425.225	425.225	
管底深	1.86	1.80	1.83	1.79	1.73	1.51	1.50	1.51	1.50	1.52	1.77	1.56	1.44	1.20	1.51	1.54	2.20	2.20	
埋設距離	0.00	18.00	38.00	45.20	83.70	113.70	123.70	166.70	192.70	198.70	216.70	224.70	234.70	250.70	0.00	8.00	24.50	24.50	

実施

96-1	96-2	96-3	116				
------	------	------	-----	--	--	--	--

工事名	下水道工事 (第3工区)
工事箇所	蕪崎市旭町上條北割 地内
図面名	平面図、縦断面図、横断面図
縮尺	図示
枚数	3/3
発注者	蕪崎市下水道事業