



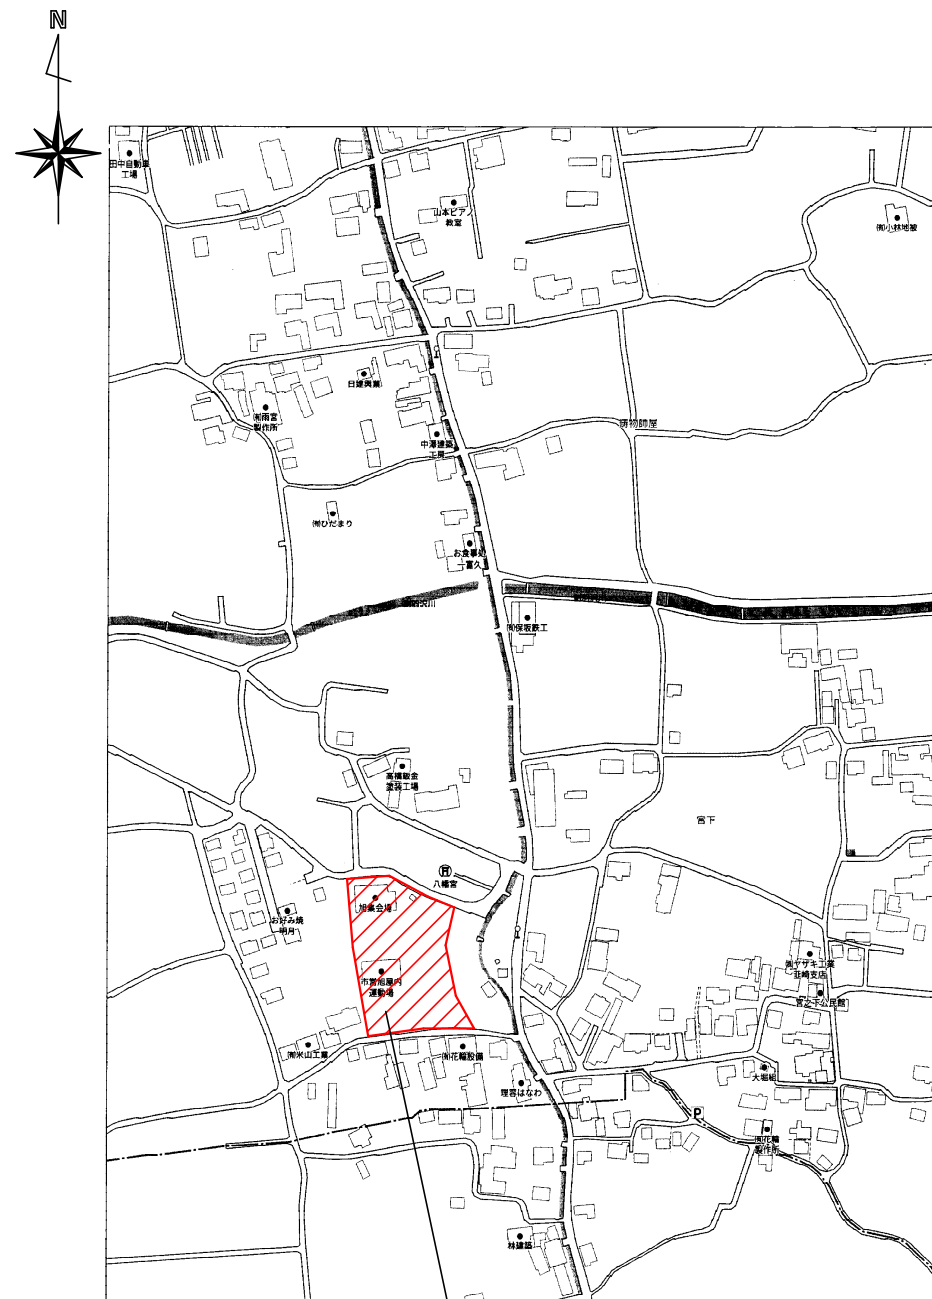


工事場所 韮崎市旭町上條北割3879-1

案内図

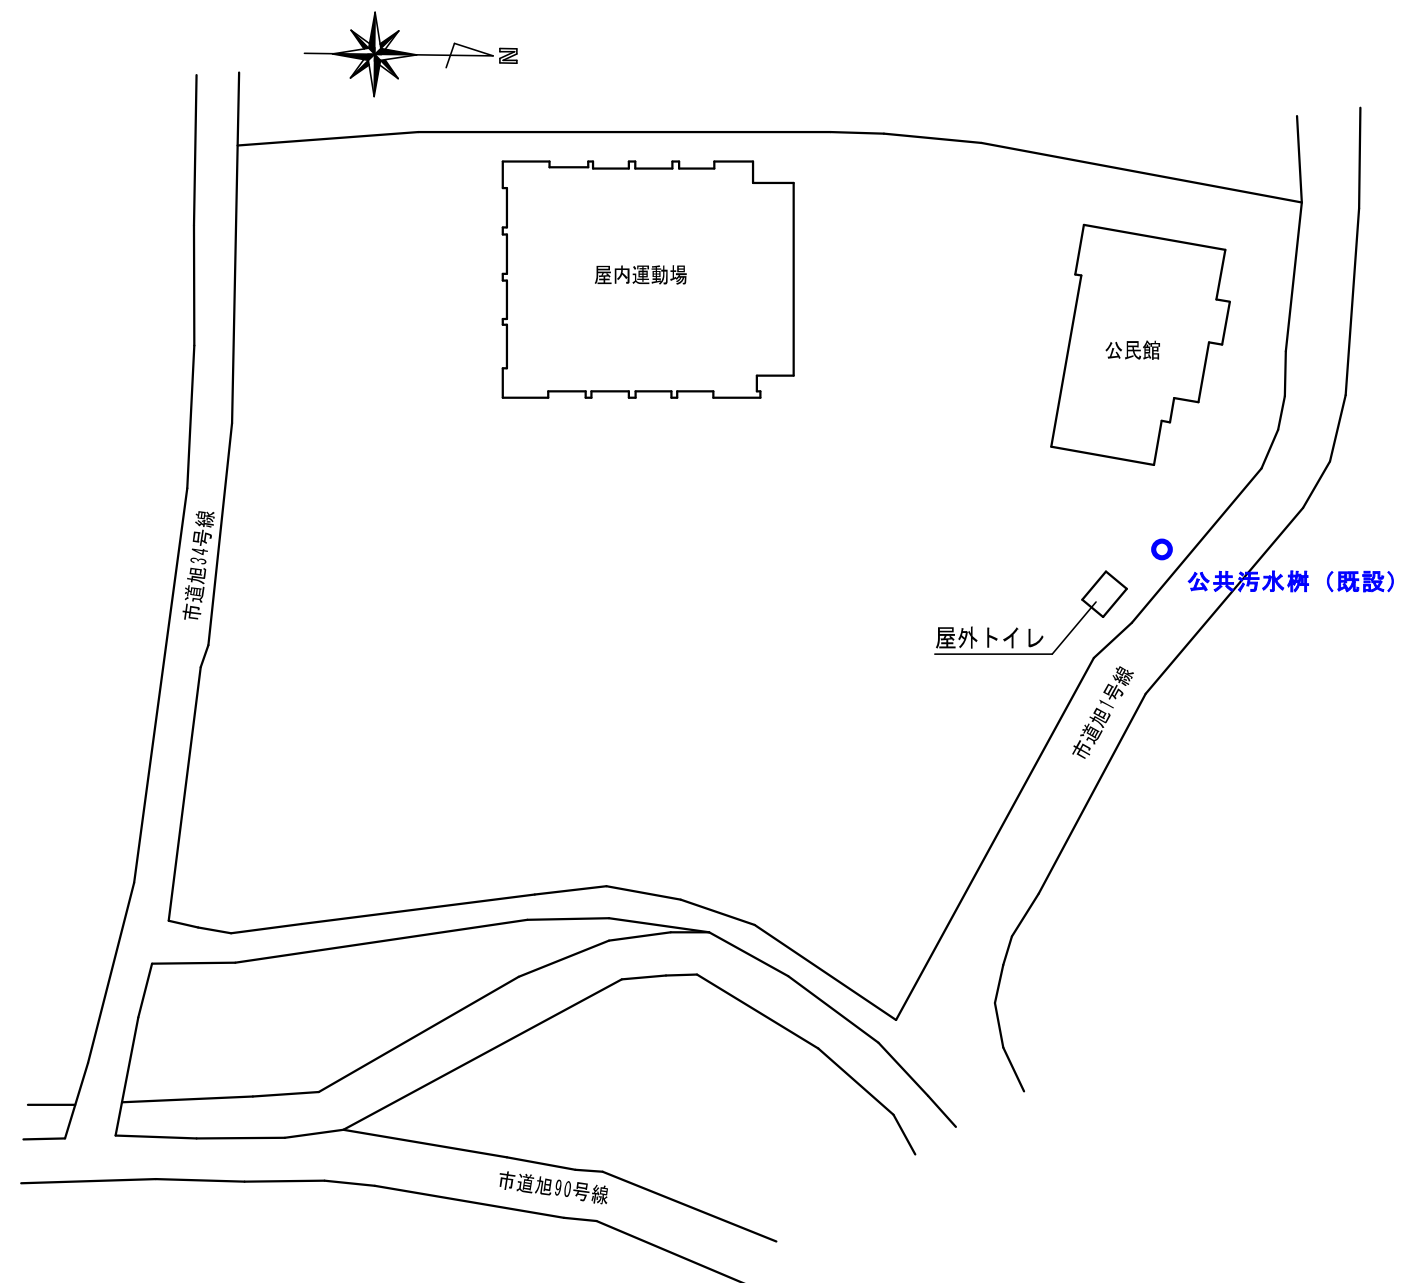


配置図 S=1/750

特記事項						縮 尺	工 事 名	旭公民館 他 宅内下水道接続工事		No		
								日 付			図 面 名	案内図・配置図
								2025.8.19				

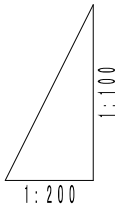

D.L7.0

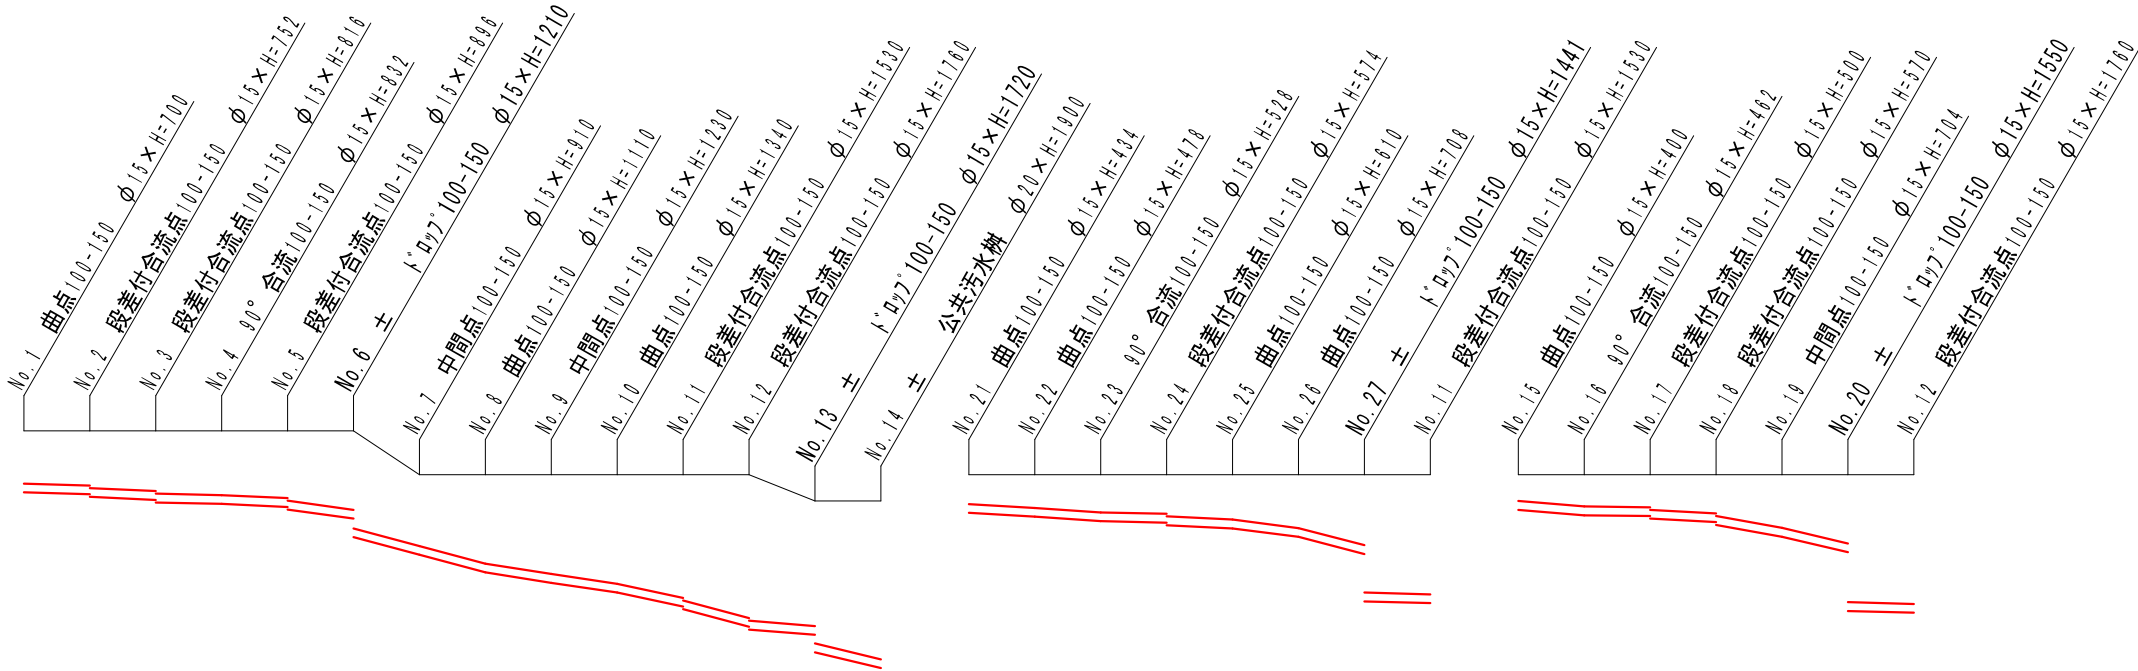

管種 勾配	VU100 2.0%														VU100 2.0%														VU100 2.0%														VU100 2.0%													
土被り	0.600	0.622	0.652	0.686	0.716	0.732	0.766	0.796	0.900	1.110	0.810	1.010	1.130	1.240	1.400	1.430	1.630	1.660	1.420	1.620	1.800	0.334	0.378	0.428	0.444	0.474	0.510	0.608	0.802	1.340	1.360	0.300	0.362	0.370	0.400	0.440	0.470	0.604	0.782	1.450	1.470															
管底高	9.800	9.778	9.748	9.714	9.684	9.668	9.634	9.604	9.500	9.290	9.090	8.890	8.770	8.660	8.500	8.470	8.270	8.240	8.180	7.980	7.800	9.566	9.522	9.472	9.456	9.426	9.390	9.292	9.098	8.559	8.539	9.600	9.538	9.530	9.500	9.460	9.430	9.296	9.118	8.449	8.429															
単距離	0.0	1.1	1.7	0.8	1.7	5.2	10.0	10.0	6.0	5.5	8.0	10.0	3.0	9.0	0.0	2.2	2.5	0.8	1.8	4.9	9.7	1.0	0.0	3.1	0.4	2.0	6.7	8.9	1.0	0.0	3.1	3.5	5.5	12.2	21.1	22.1																				
追加距離	0.0	1.1	2.8	3.6	5.3	10.5	20.5	30.5	36.5	42.0	50.0	60.0	63.0	72.0	0.0	2.2	4.7	5.5	7.3	12.2	21.9	22.9	0.0	3.1	3.5	5.5	12.2	21.1	22.1	0.0	3.1	3.5	5.5	12.2	21.1	22.1																				